



TYPICAL MID-BLOCK CLOSURE
NOTE: (R1-1) BASED ON FIELD CONDITIONS.

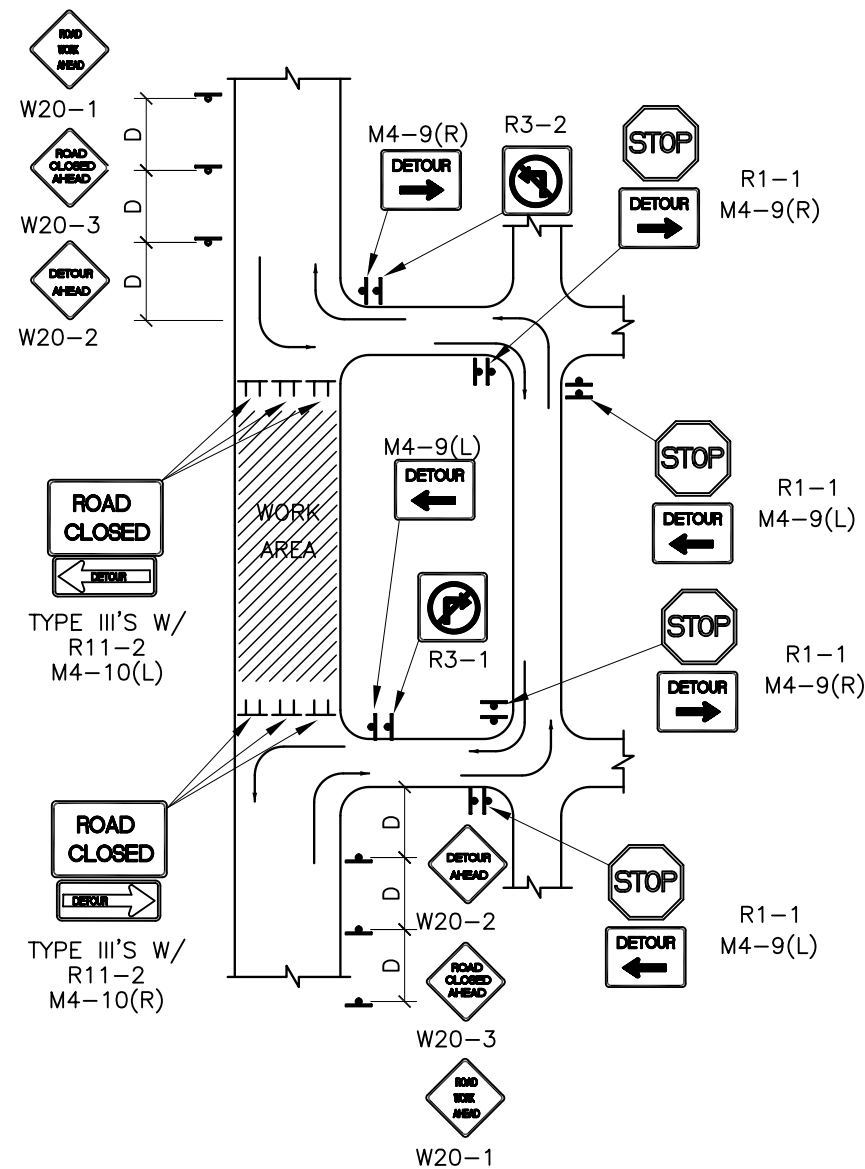

TYPICAL STREET CLOSURE
NOTE:
1. (R1-1) BASED ON FIELD CONDITIONS.
2. CLOSE LEFT TURN AND RIGHT TURN ONLY LANES ON CROSS STREETS AT EACH END OF ROAD CLOSURES (WHERE APPLICABLE).

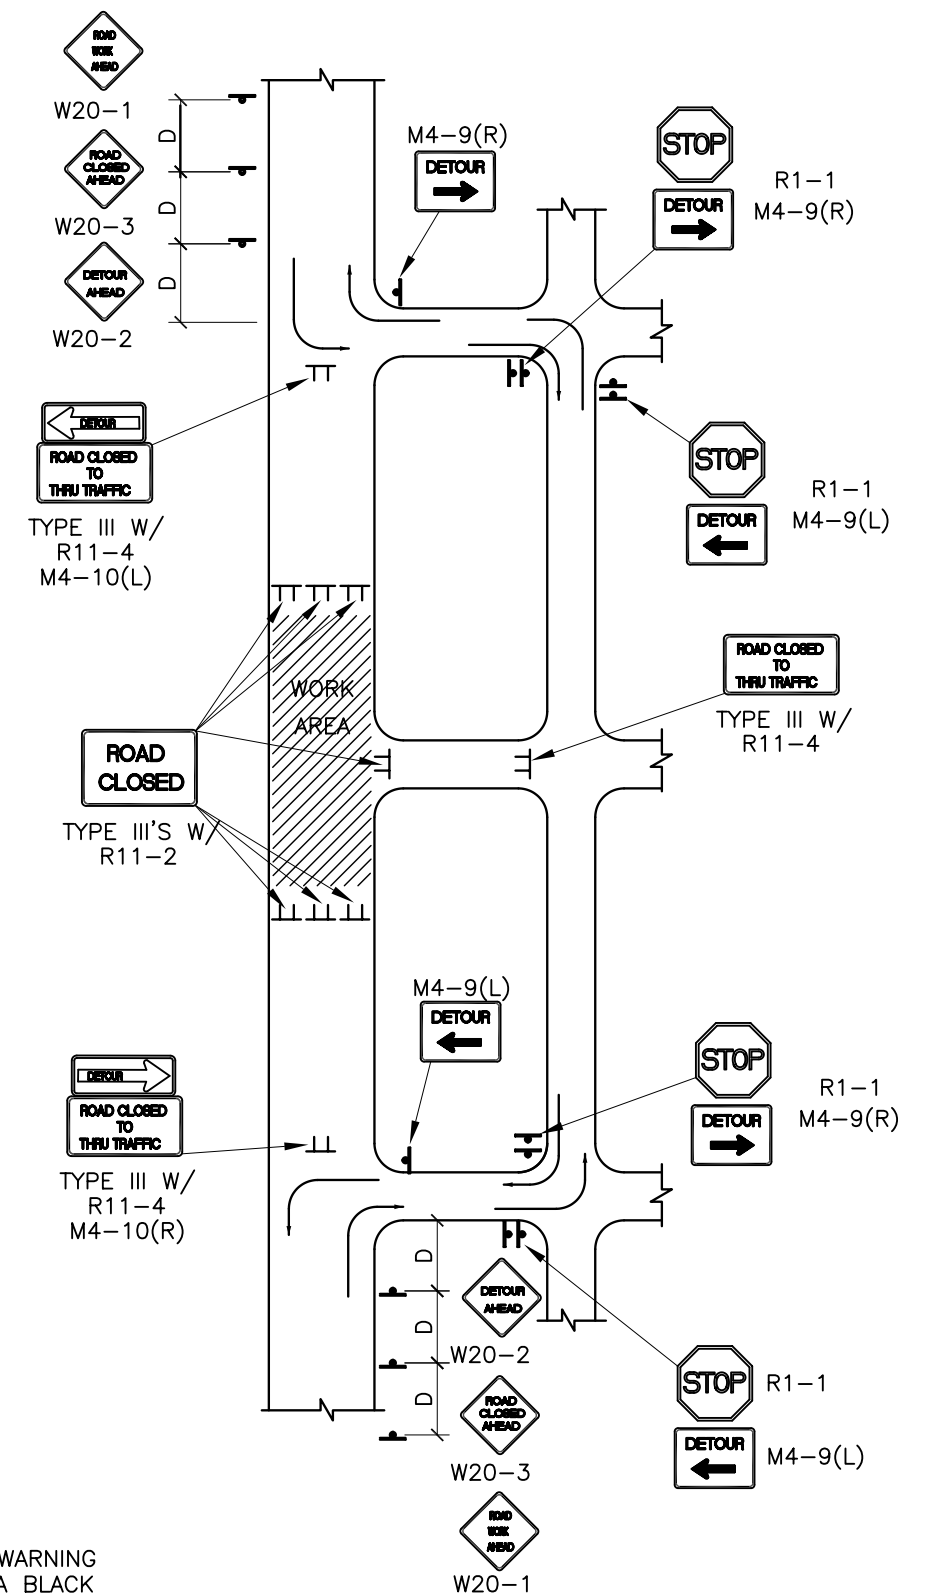

TYPICAL STREET CLOSURE
NOTE: (R1-1) BASED ON FIELD CONDITIONS.

GENERAL NOTE:

1. ALL CONSTRUCTION WARNING SIGNS SHALL HAVE A BLACK LEGEND ON A ORANGE BACKGROUND.
2. ALL ADVANCE WARNING SIGNS SHALL BE A MINIMUM OF 36" X 36" IN SIZE AND SHALL HAVE ONE WARNING LIGHT.
3. SEE DWG. 2803 FOR DEFINITION OF "D" AND "L".

REVISIONS	CITY OF ALBUQUERQUE
	TEMPORARY TRAFFIC CONTROL
	TYPICAL TRAFFIC CONTROL & SIGNING EXAMPLES (REF. MUTCD)
	DWG. 2805 JANUARY 2003